




### 202-223

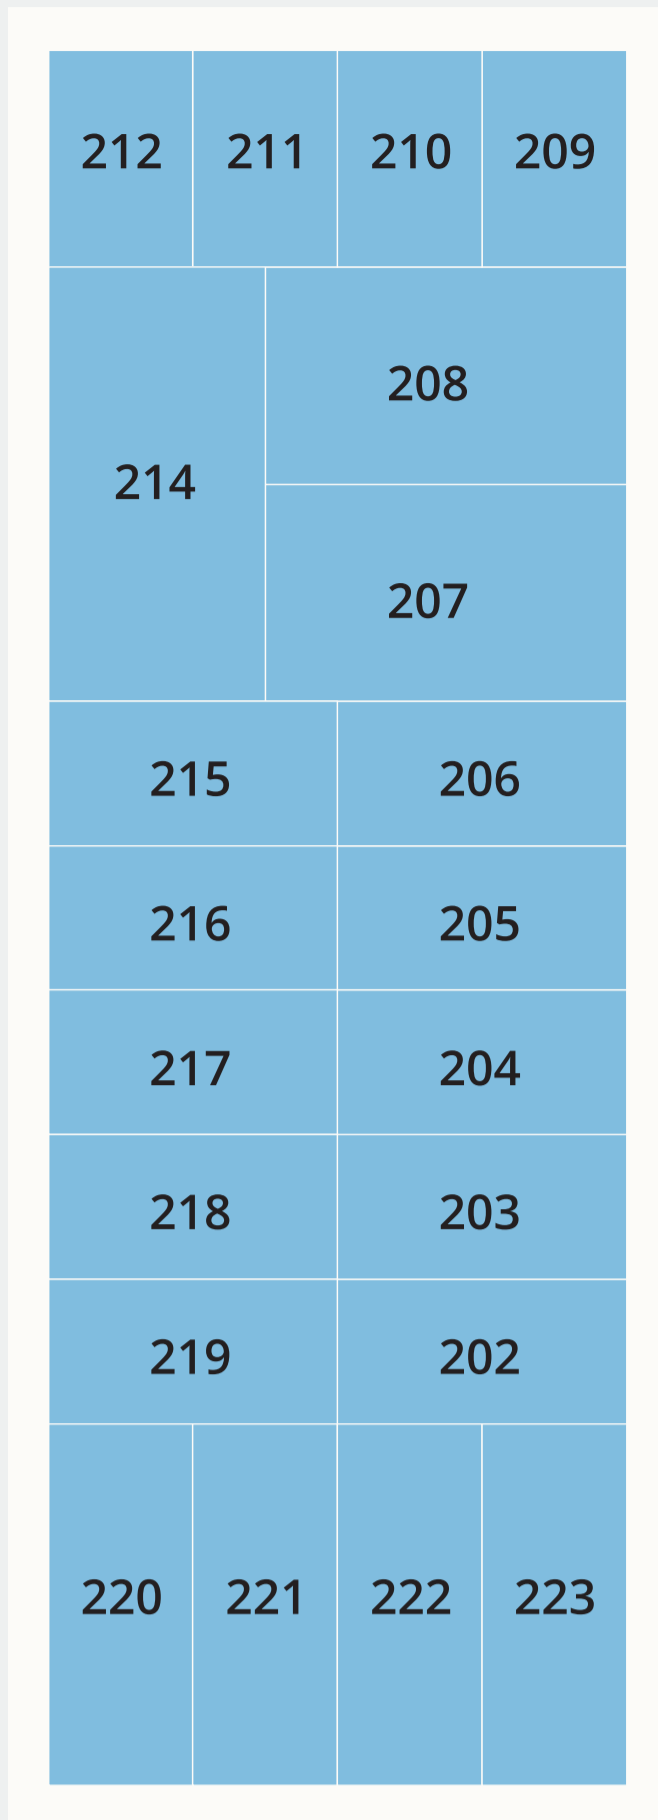


### 170-201

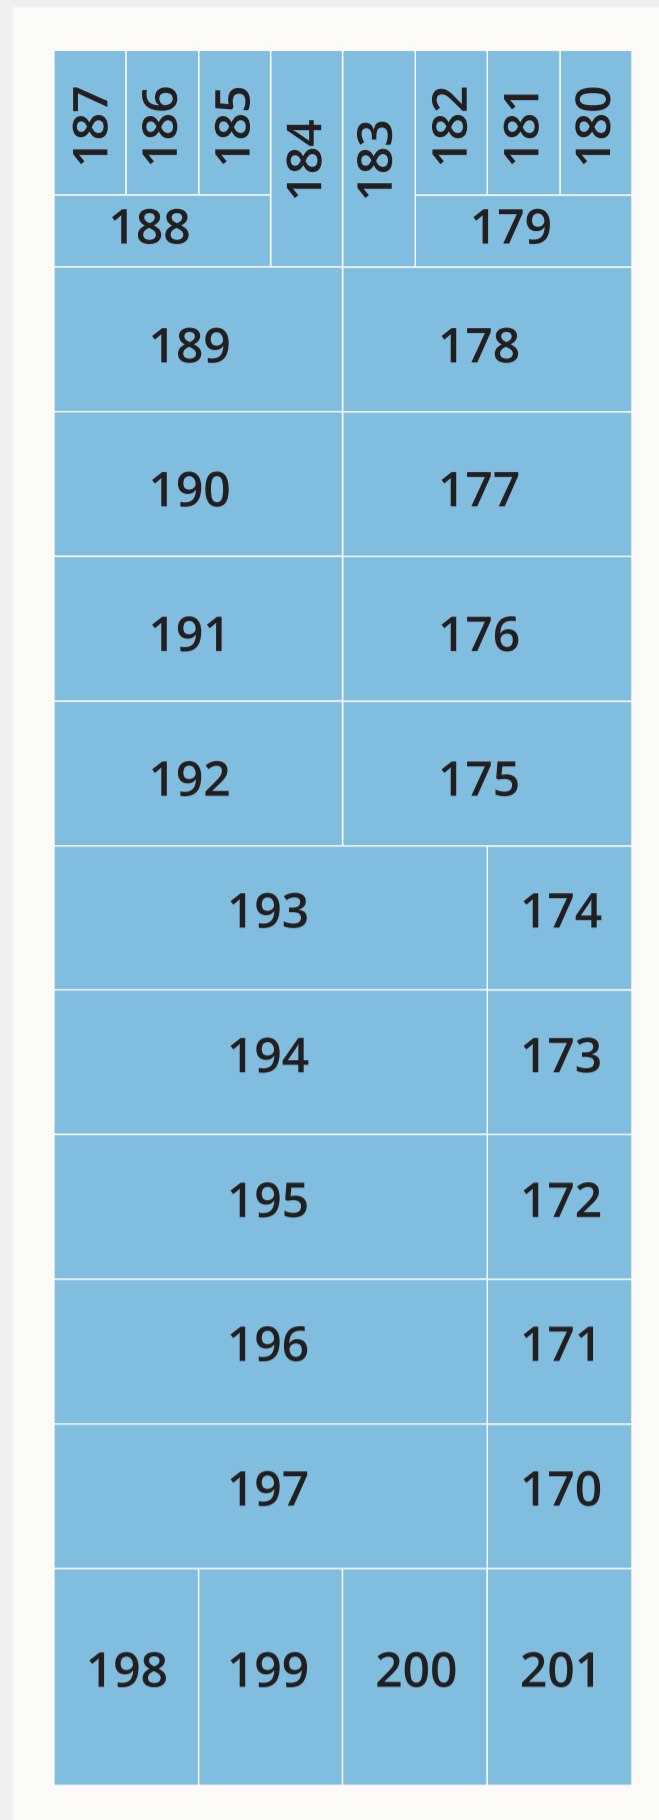


### 147-168

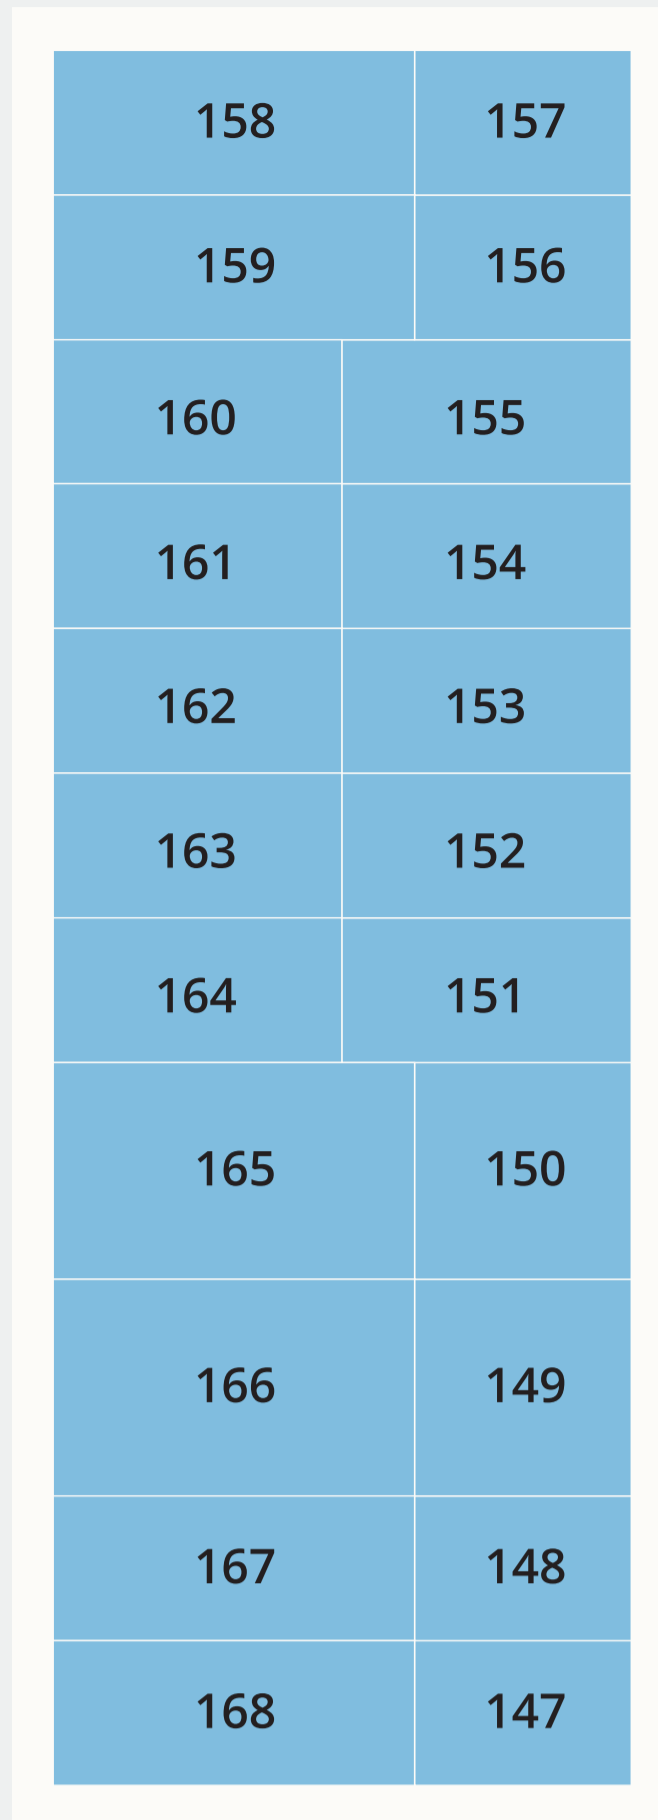


### 117-144

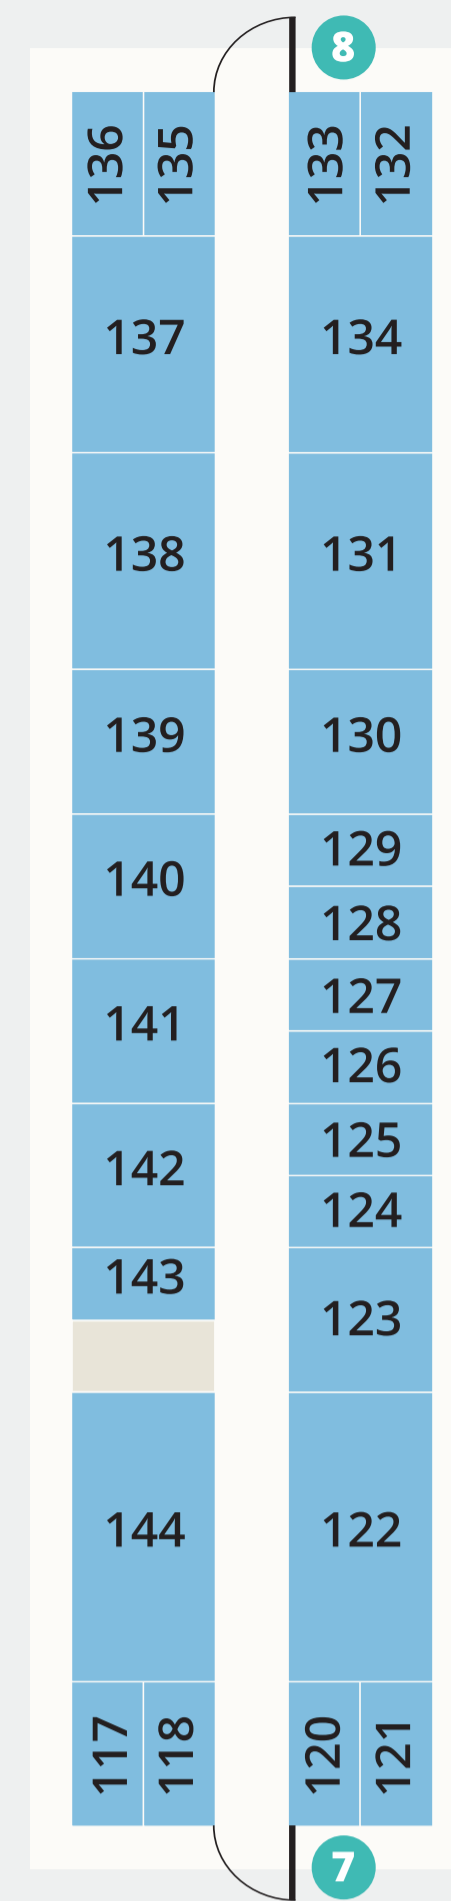



### 090-114

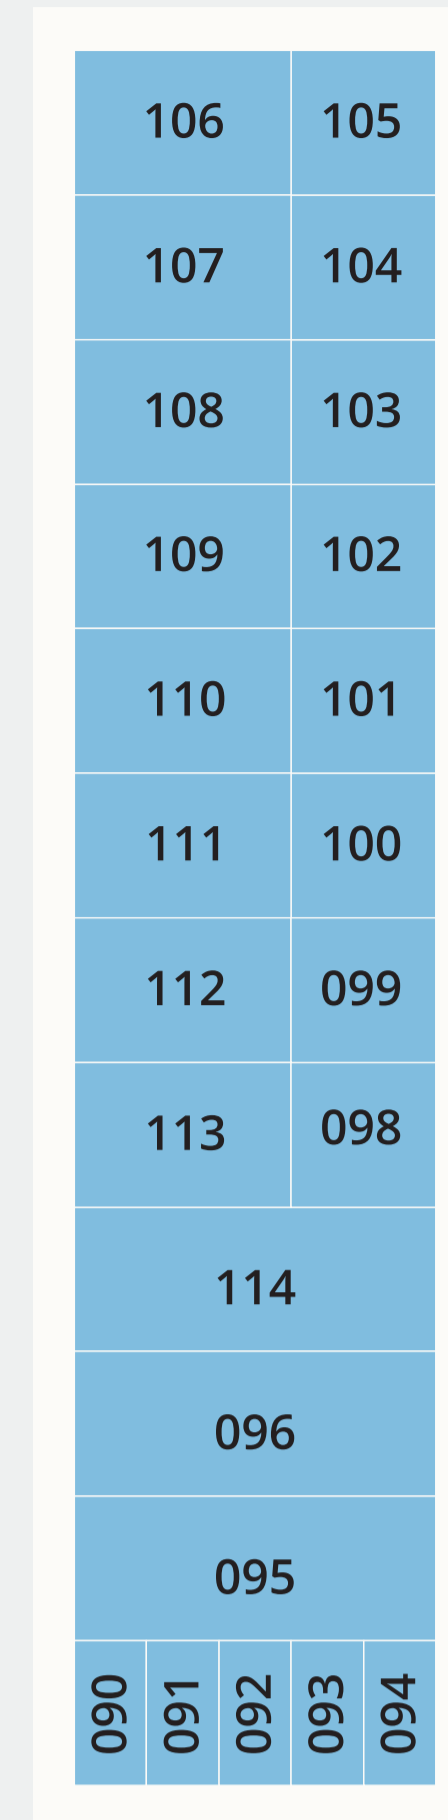



### 071-089

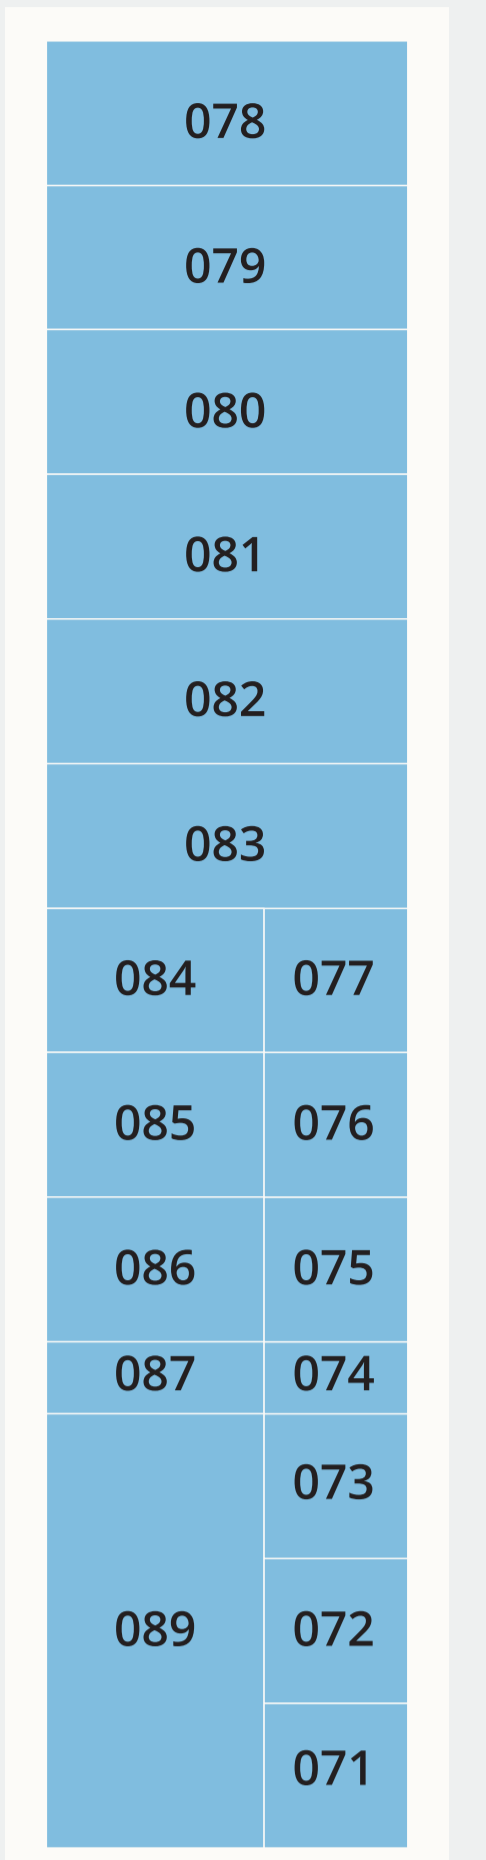

### 277-287

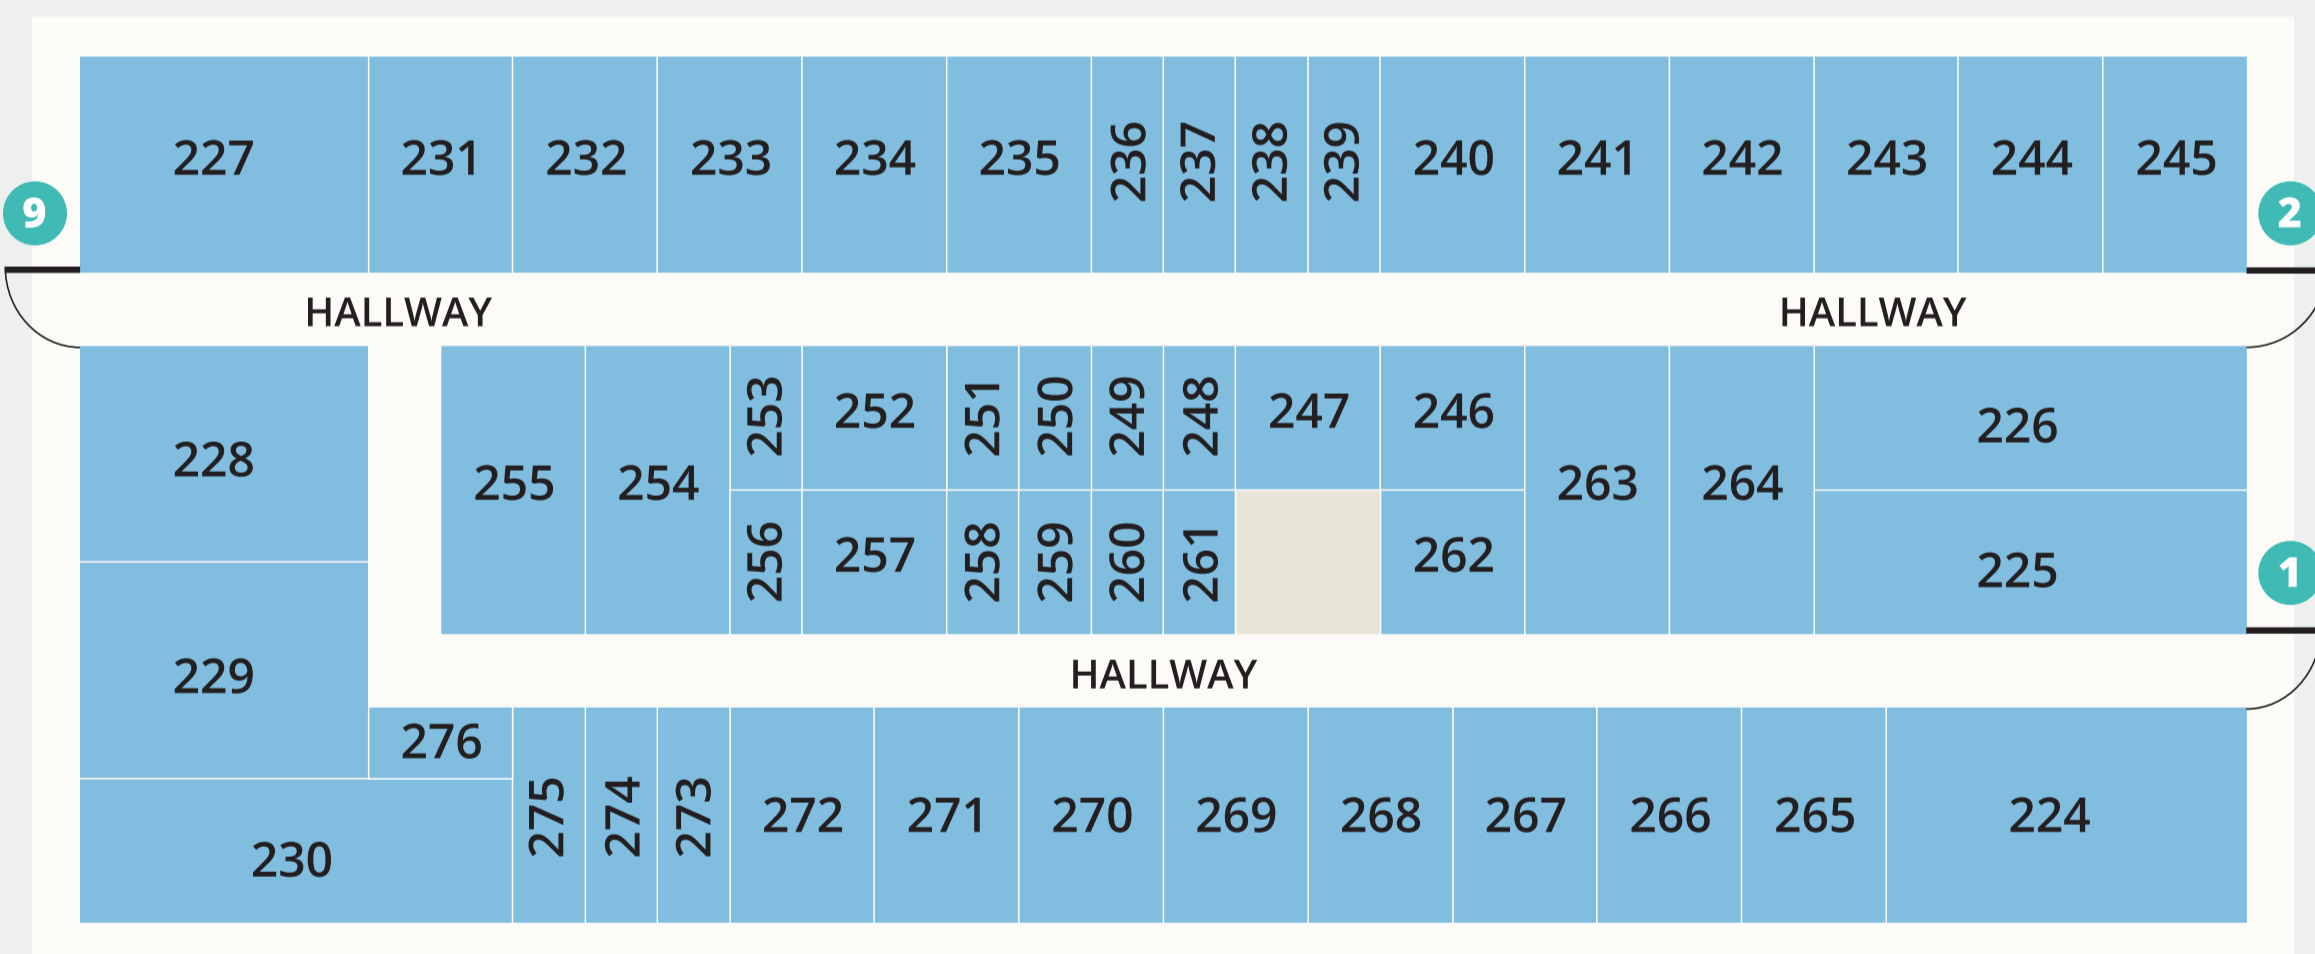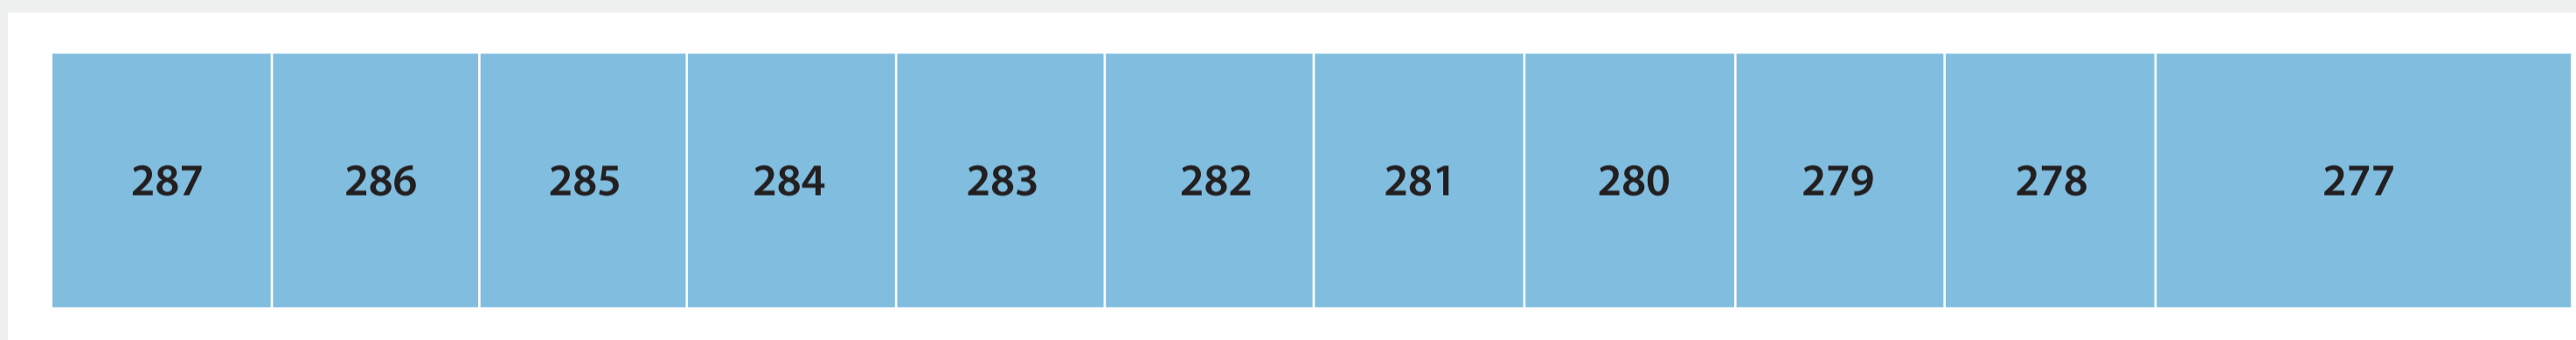

### 224-276

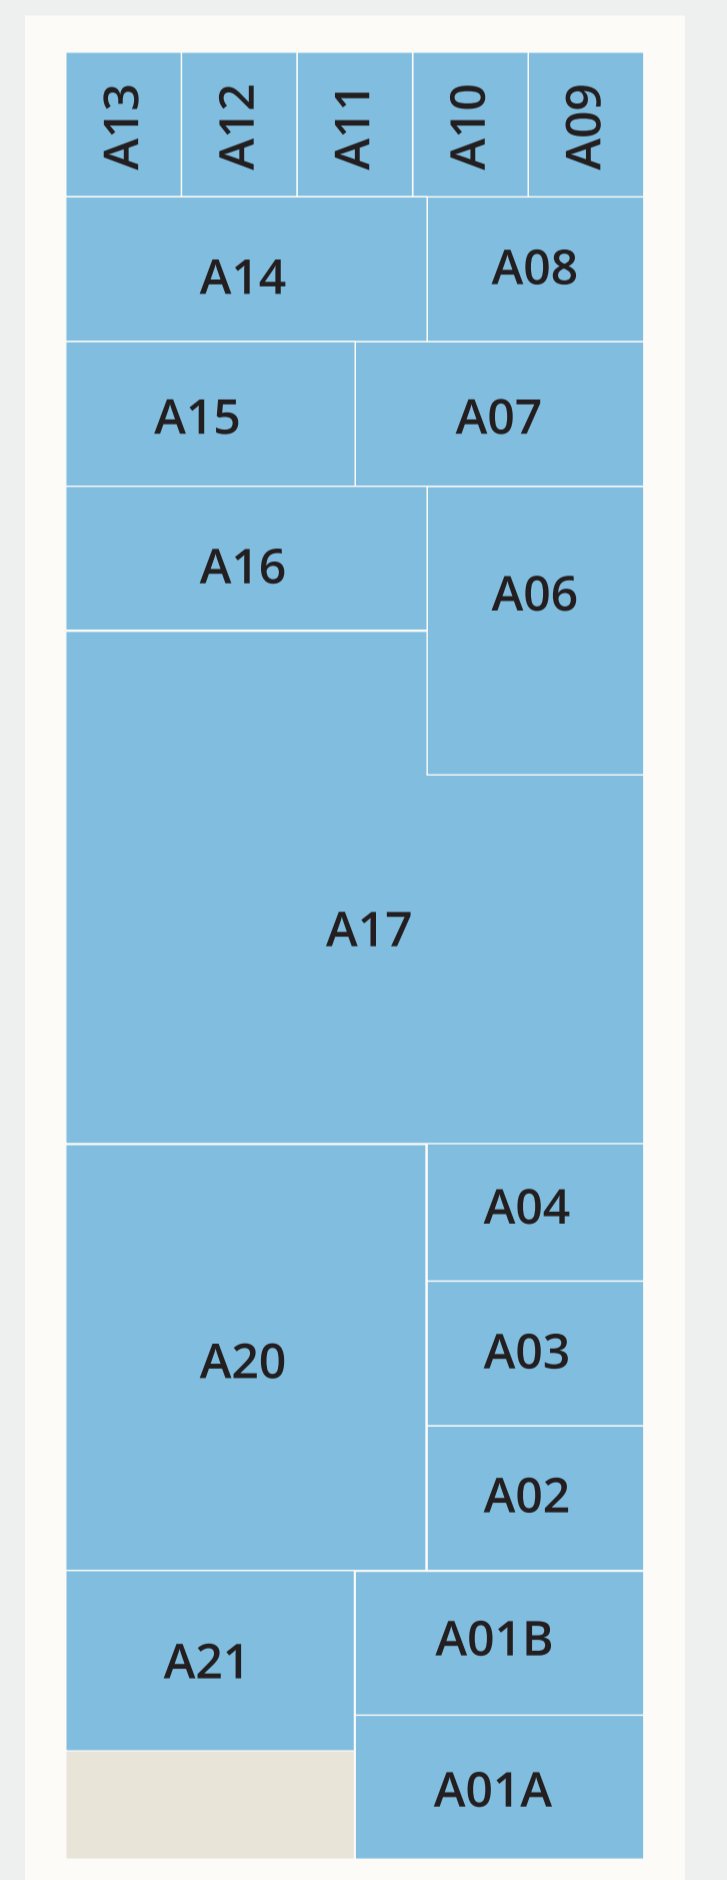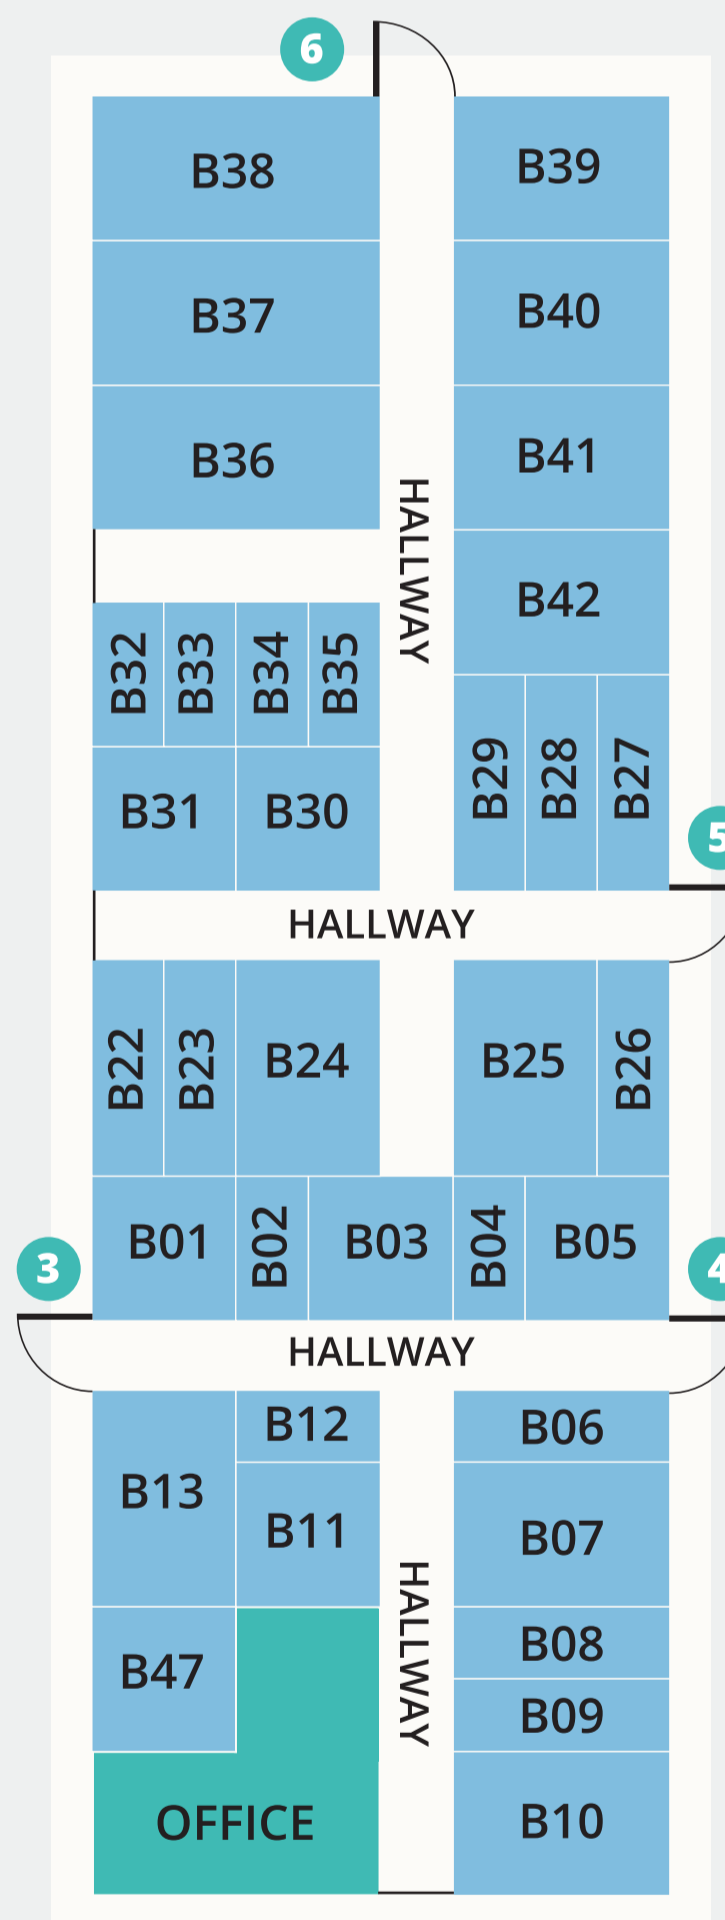

FRONT GATE

B

A



WEST ENTRY ROAD



RADISSON FACILITY (RS)