




202-223

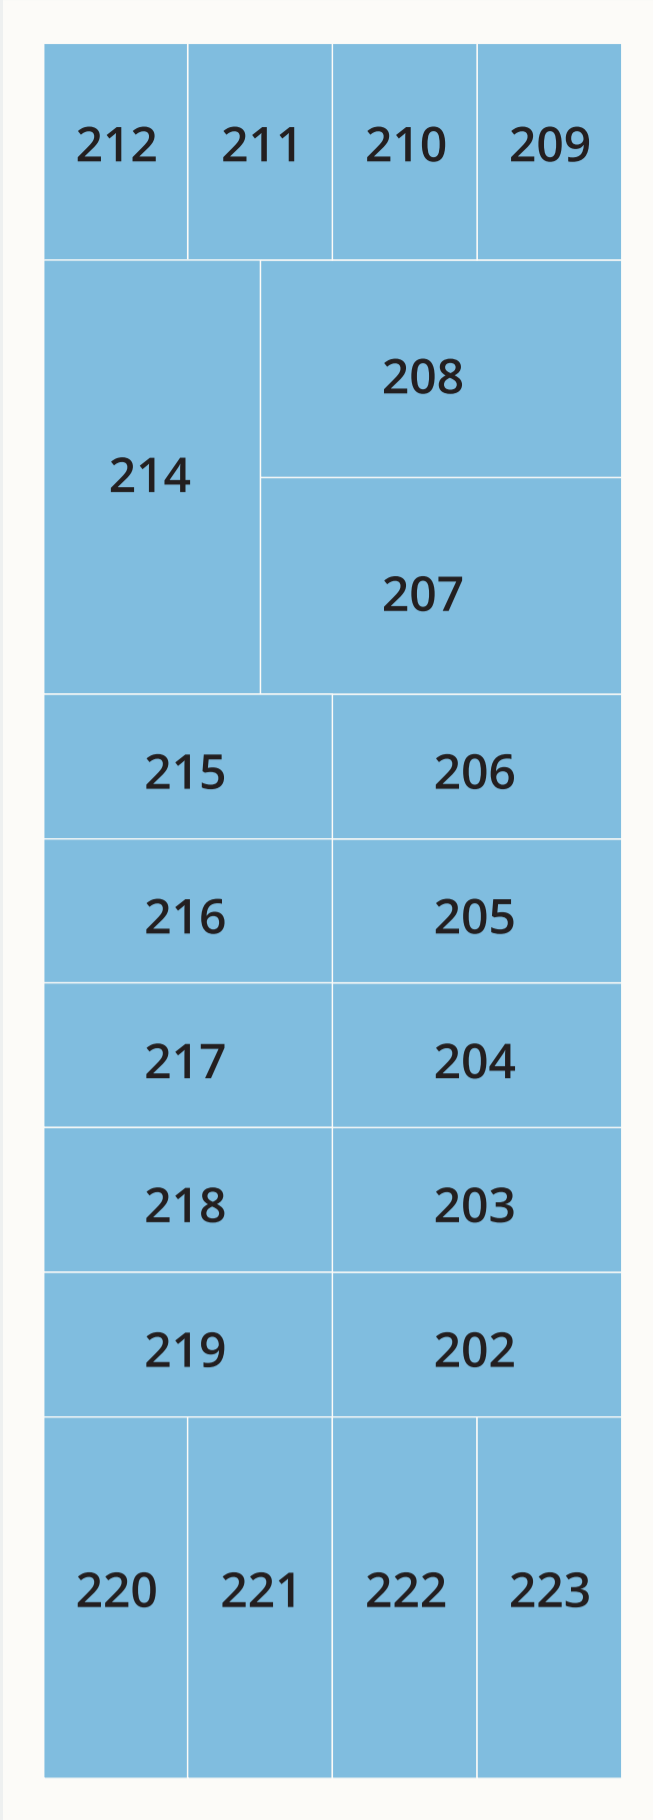


170-201

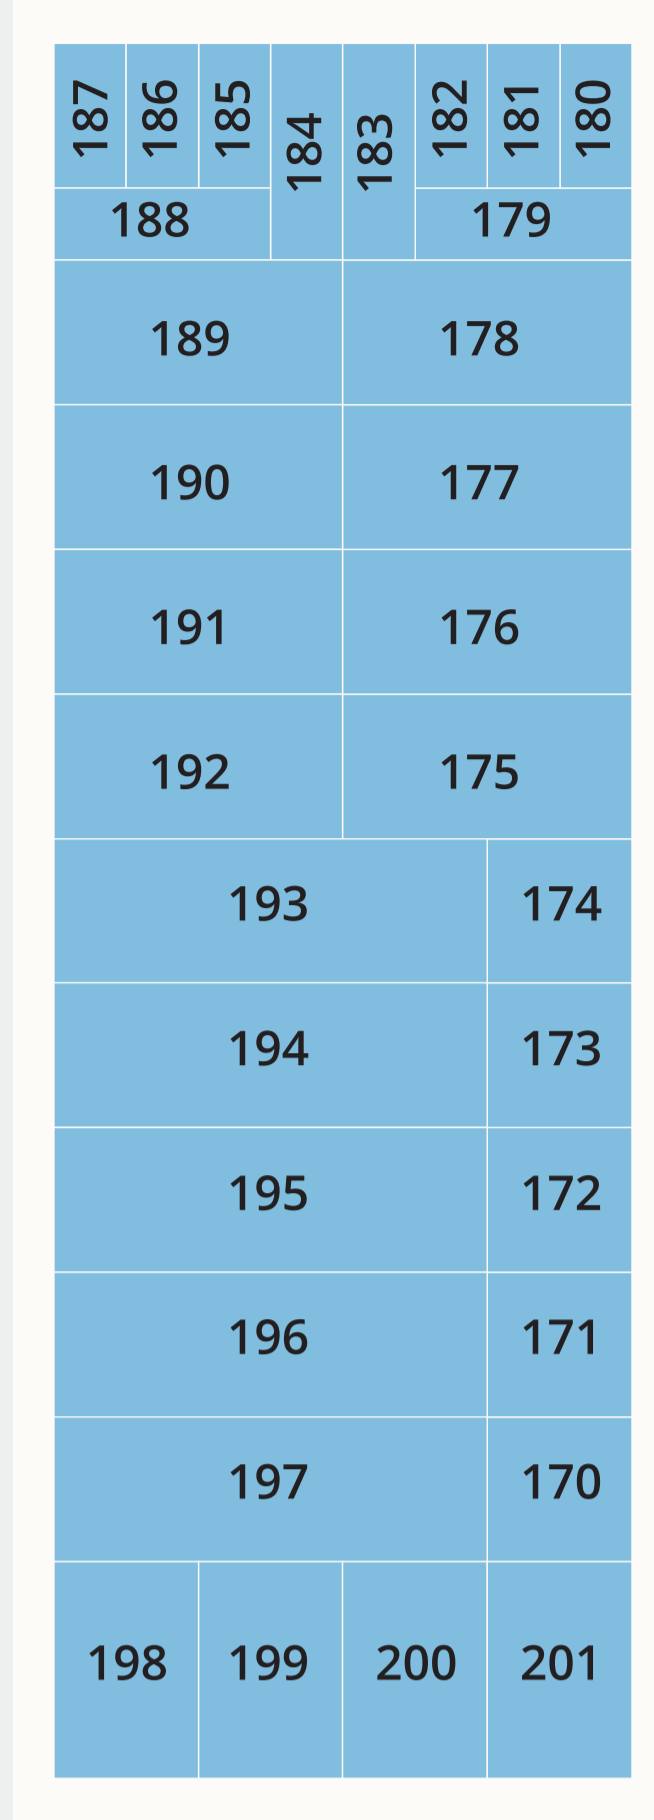


147-168

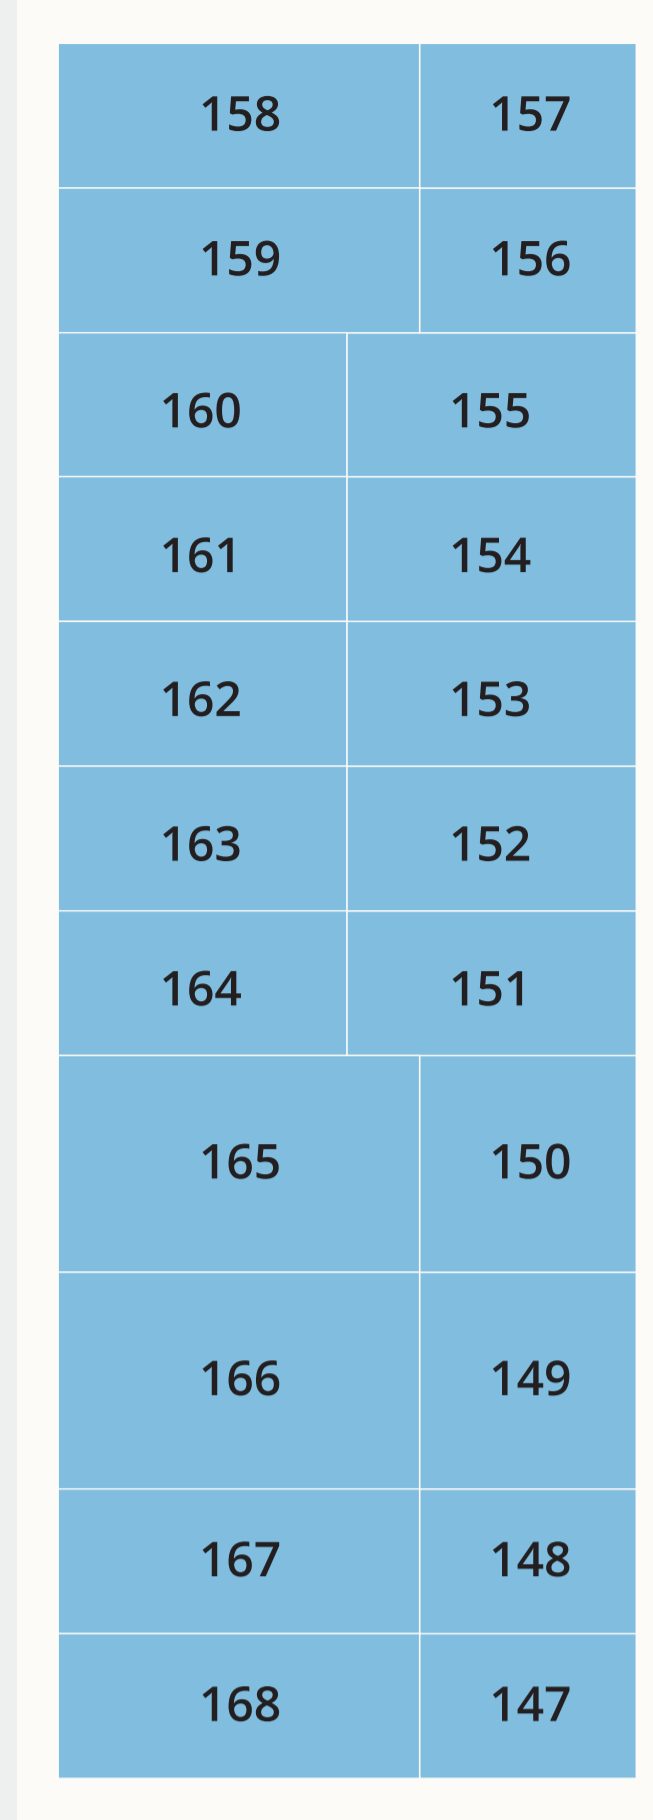


117-144

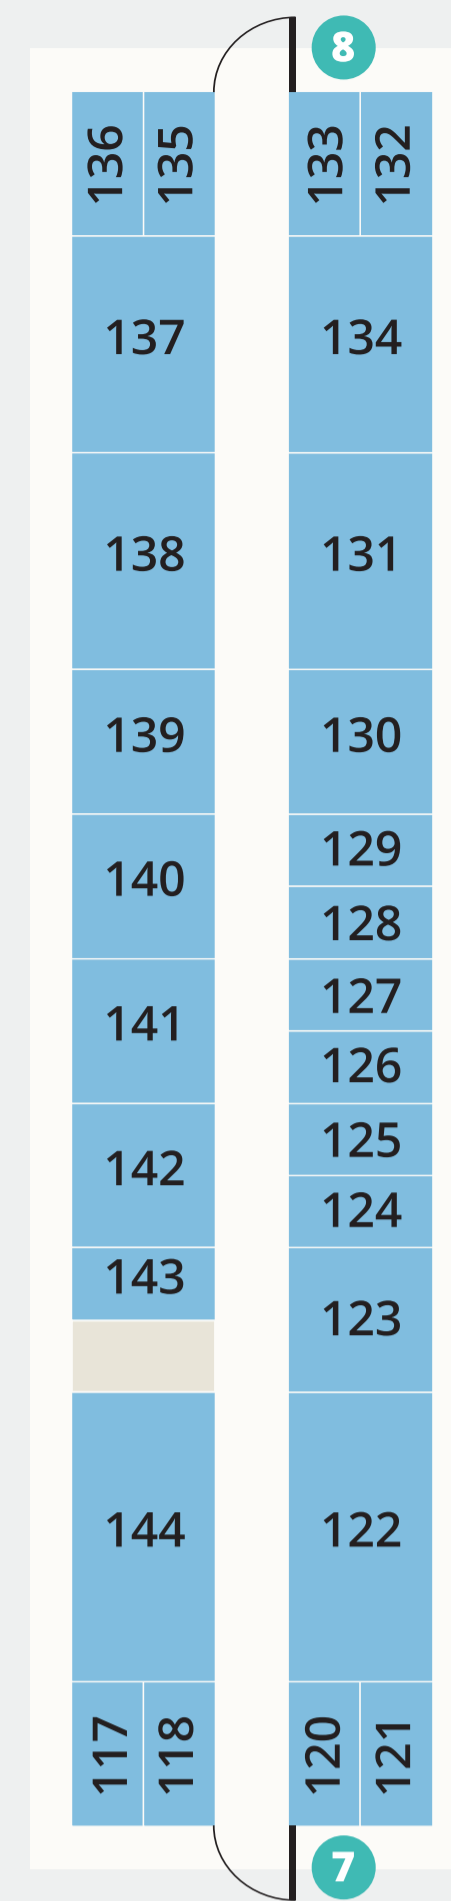



090-114

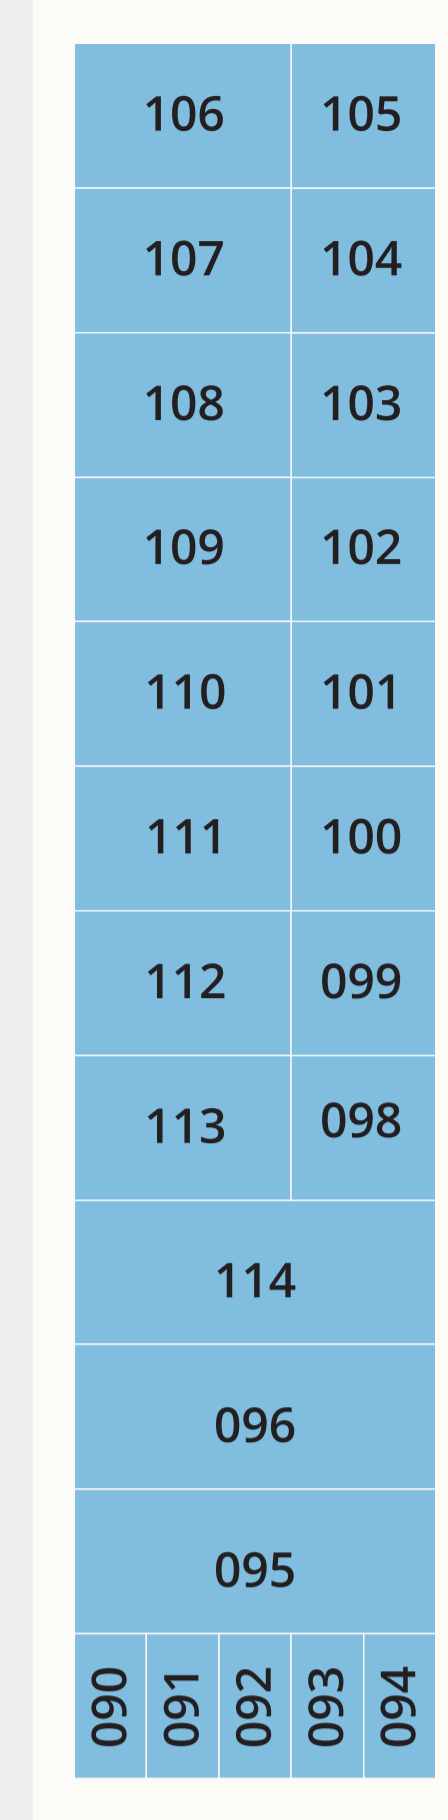



071-089

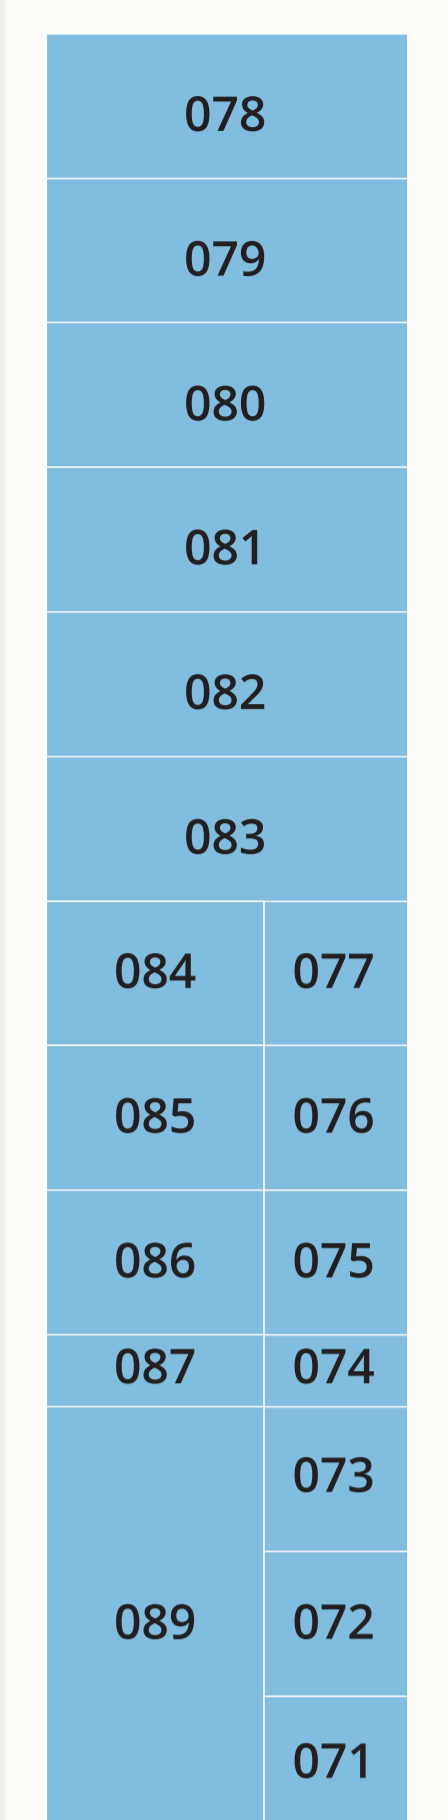


OUTDOOR PARKING

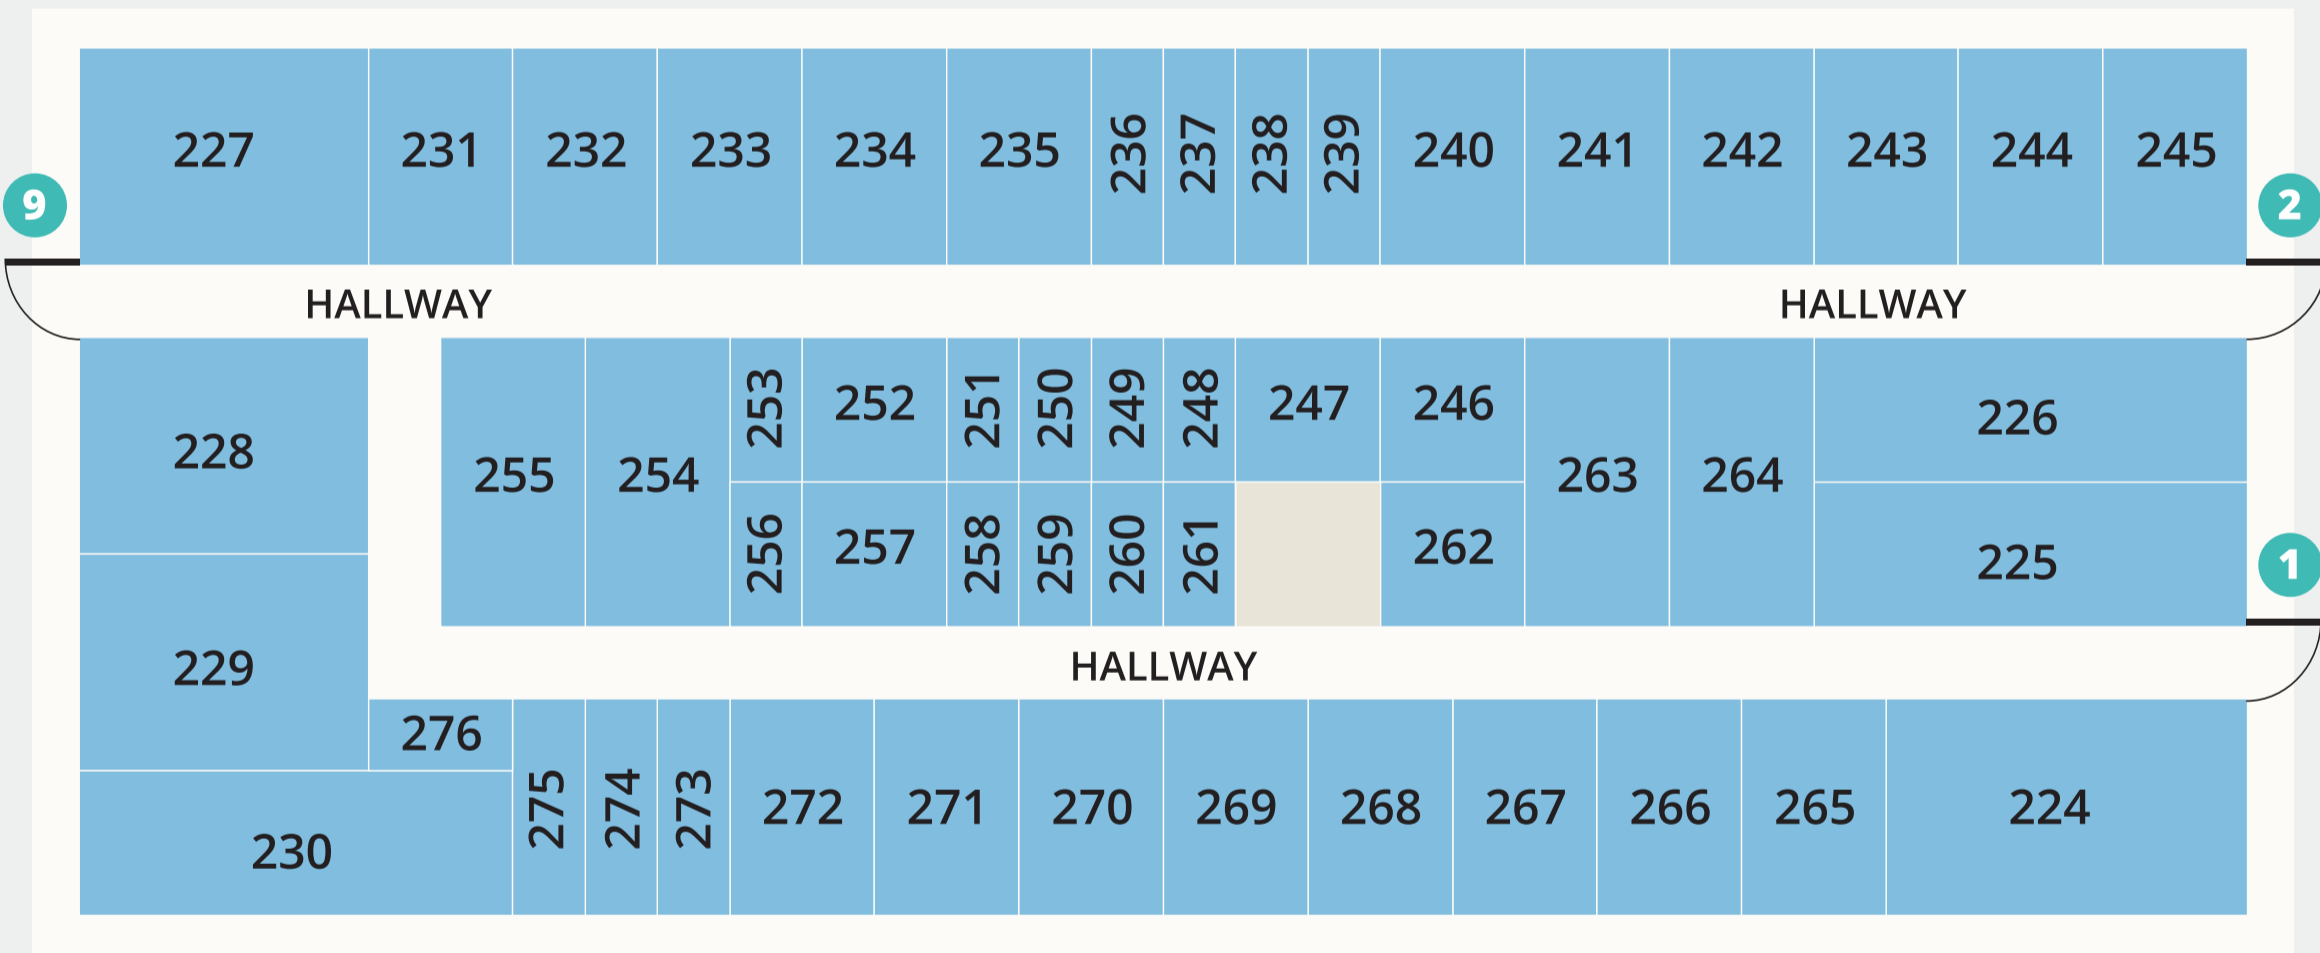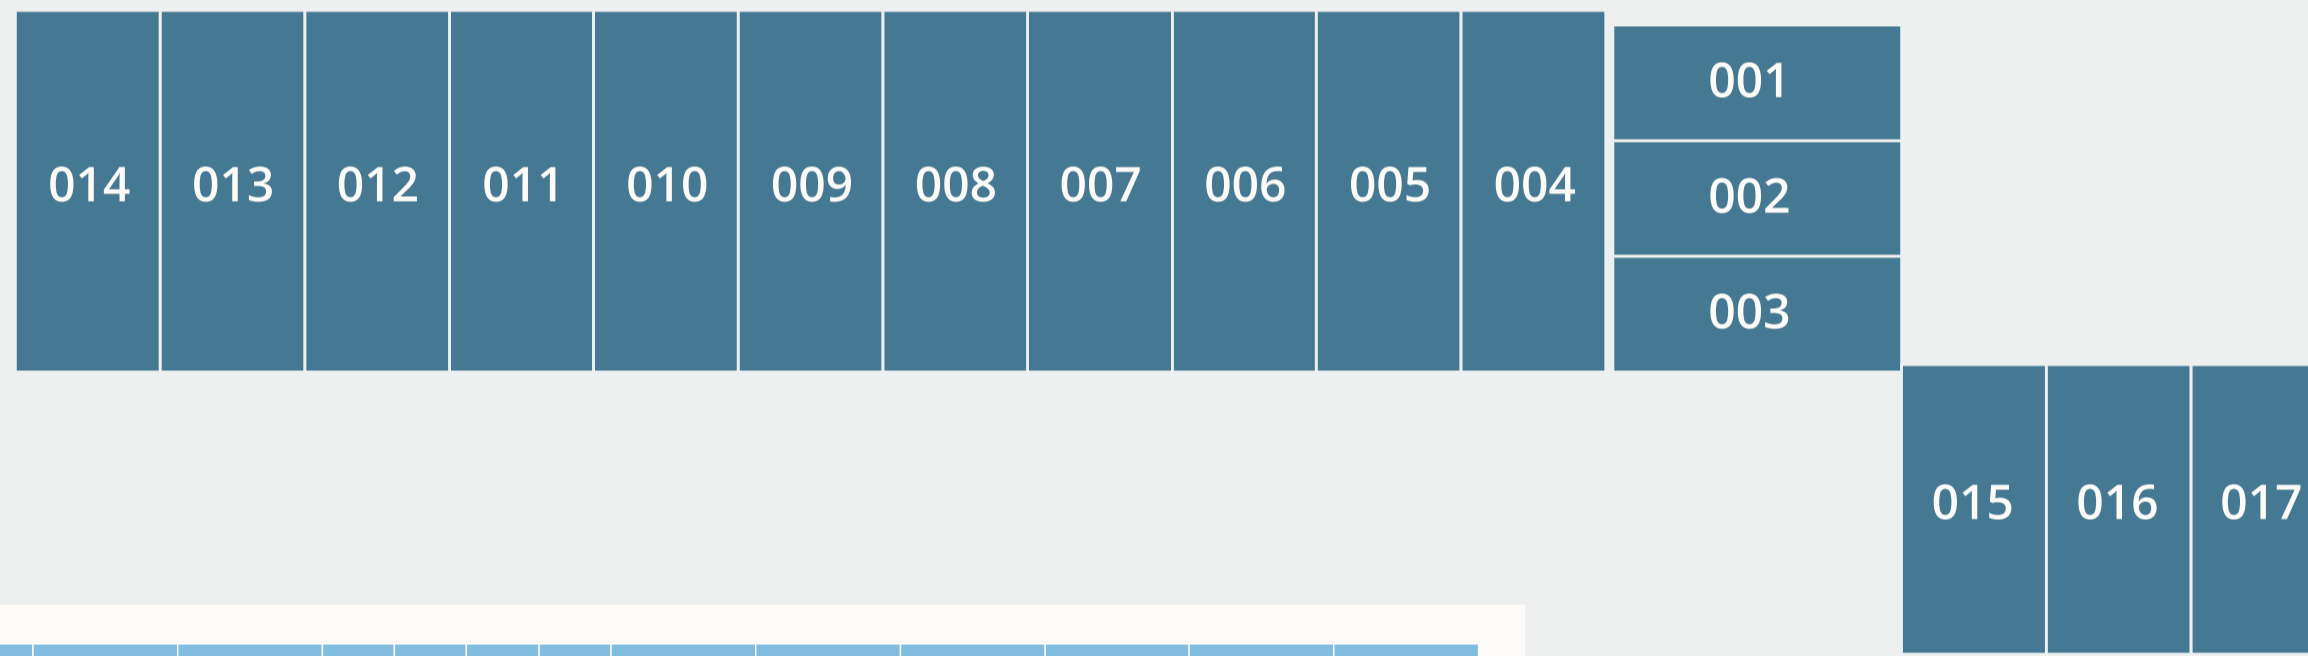

224-276

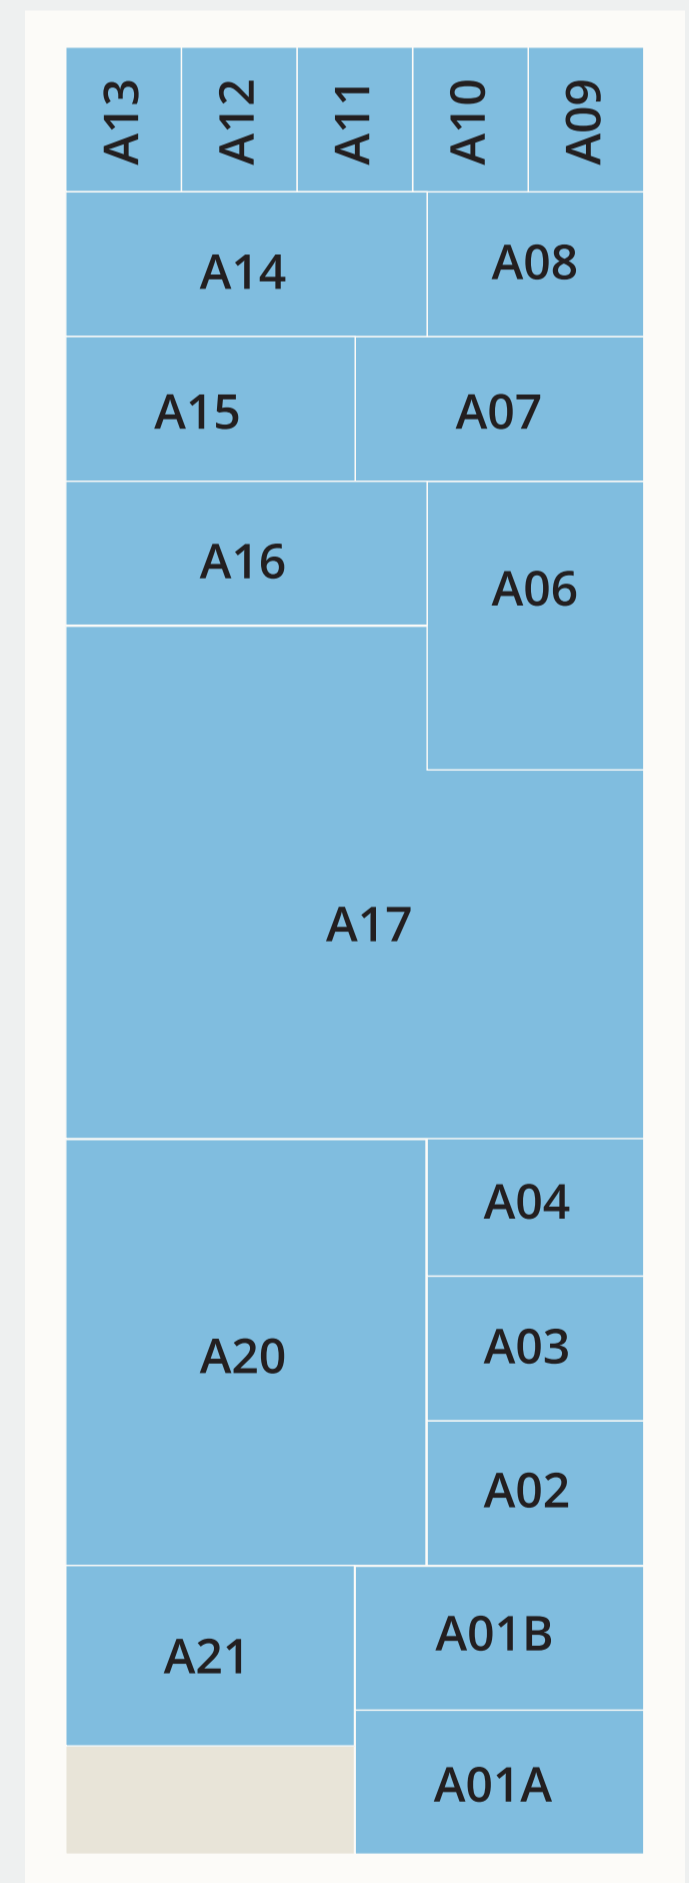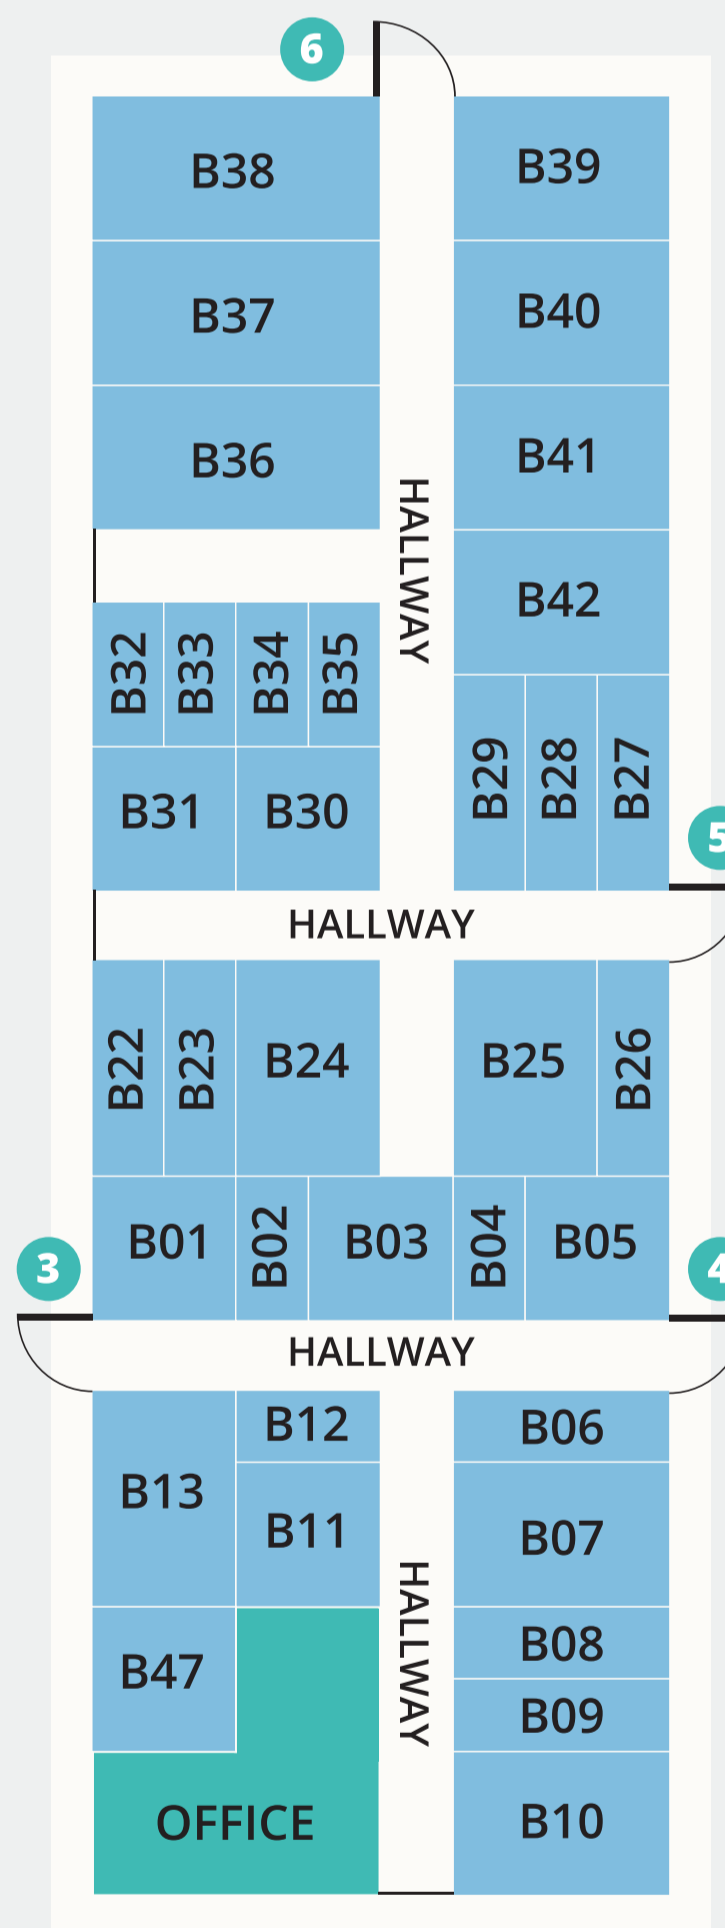

FRONT GATE

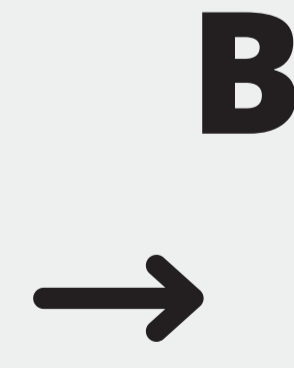

B

A



WEST ENTRY ROAD

631

631